


**LEGEND**

- PROPOSED DOUBLE YELLOW
- PROPOSED LOADING BAY
- PROPOSED BOX JUNCTION
- PROPOSED BUS STOP

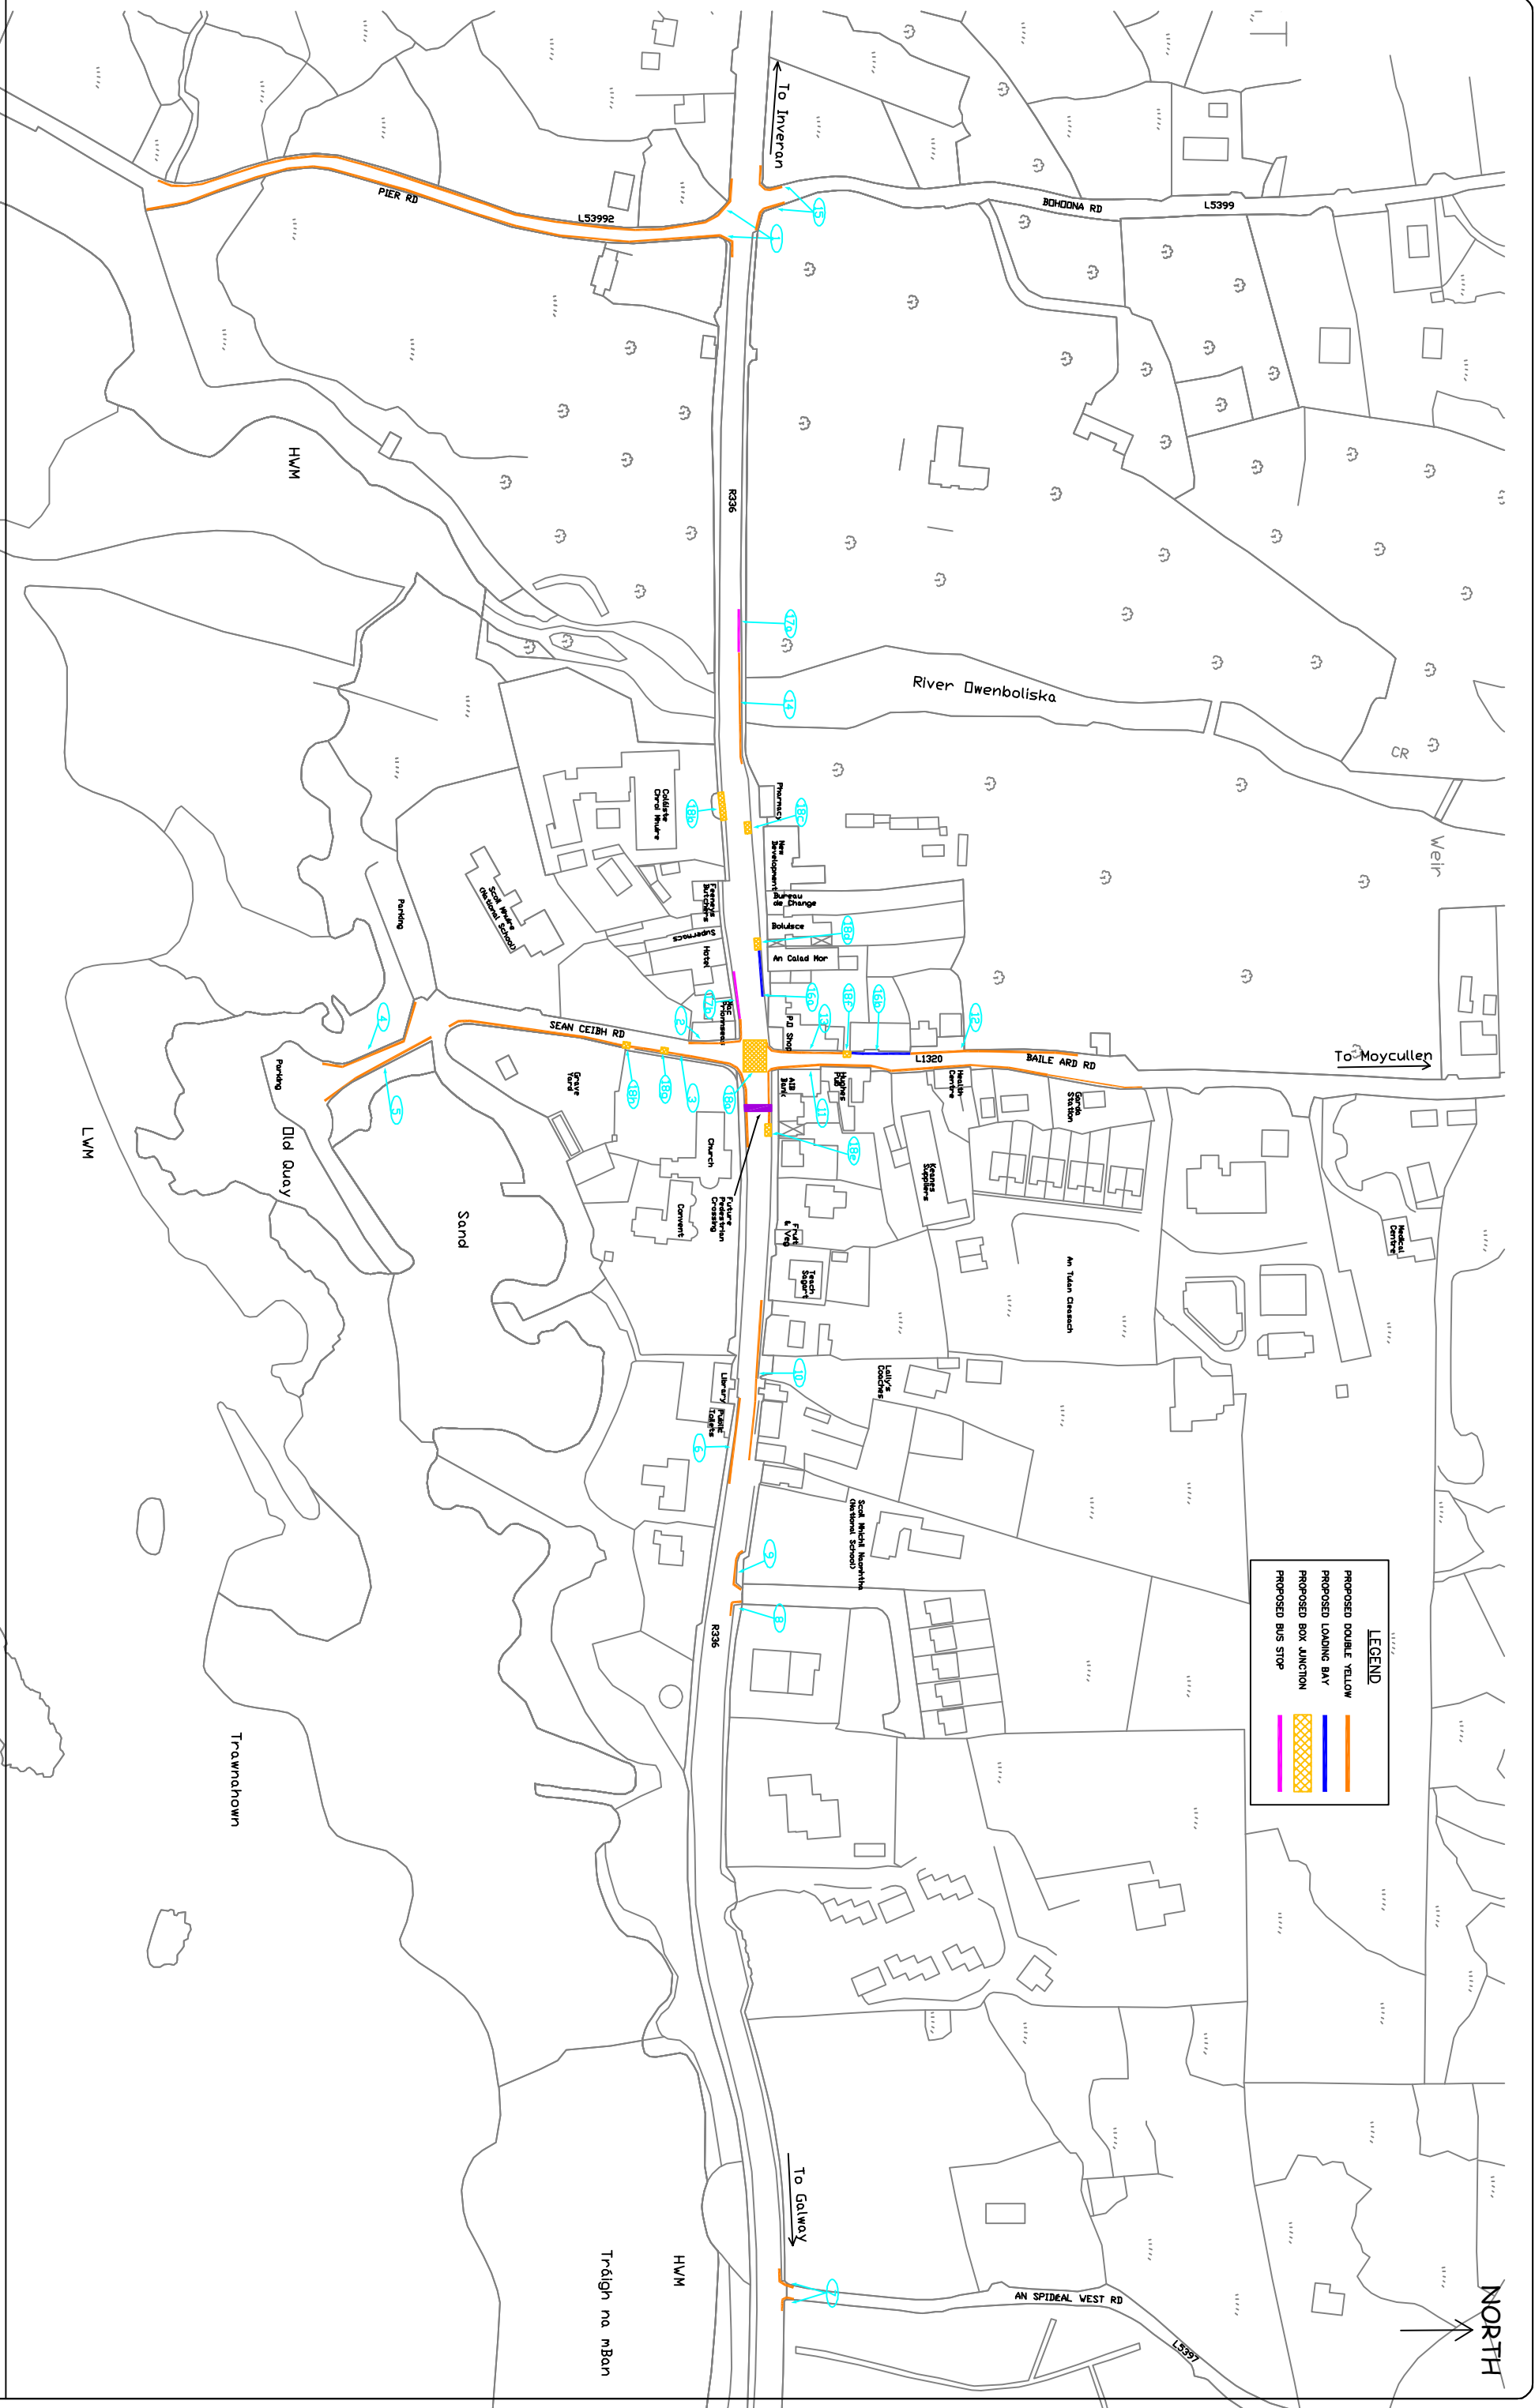

**Comhairle Chontae na Gaillimhe**

Road Design Team,  
Galway County Council,  
County Hall,  
Prospect Hill,  
Galway.

John Morgan B.E., M.I.E.I.,  
Director of Services,  
Roads & Transportation

REVISION	DATE	MADE BY	DESCRIPTION

<b>PROJECT</b>		SPIDDAL TRAFFIC MANAGEMENT PLAN	
<b>COMPONENT</b>		TRAFFIC MANAGEMENT PLAN	
<b>TITLE</b>		TRAFFIC MANAGEMENT PLAN	
<b>DRAWN BY</b>	M.E.	<b>FILE NO.</b>	RT336
<b>CHECKED BY</b>	EM	<b>SCALE</b>	1:2500
<b>DATE</b>	APRIL 2008	<b>DRAWING NO.</b>	001